

Appendix 2

R. Pickering Ltd.

1 Manor Court
Upper Poppleton
York YO266QP
Tel: 07904 604 035
Email: r.pickering@rpickeringltd.co.uk

Client
University Hospitals of Morecambe Bay

Job Title
Kendal Leisure Centre
NHS Pre-Tenancy Works

Drawing Title
Proposed Internal Refurbishment Package
Proposed First Floor Plan
Offices 1-5 and Toilet Package

Scale 1:125 @ A1 Drawn RP


Date Nov 2020 Checked RP

Drawing Number
PP.126.KL.003

CONTRACTOR MUST VERIFY ALL DIMENSIONS ON SITE BEFORE COMMENCING ANY WORK OR MAKING ANY SHOP DRAWINGS

REV	DETAILS	DATE	DRAWN	CHECKED
-	-	-	-	-

TENDER

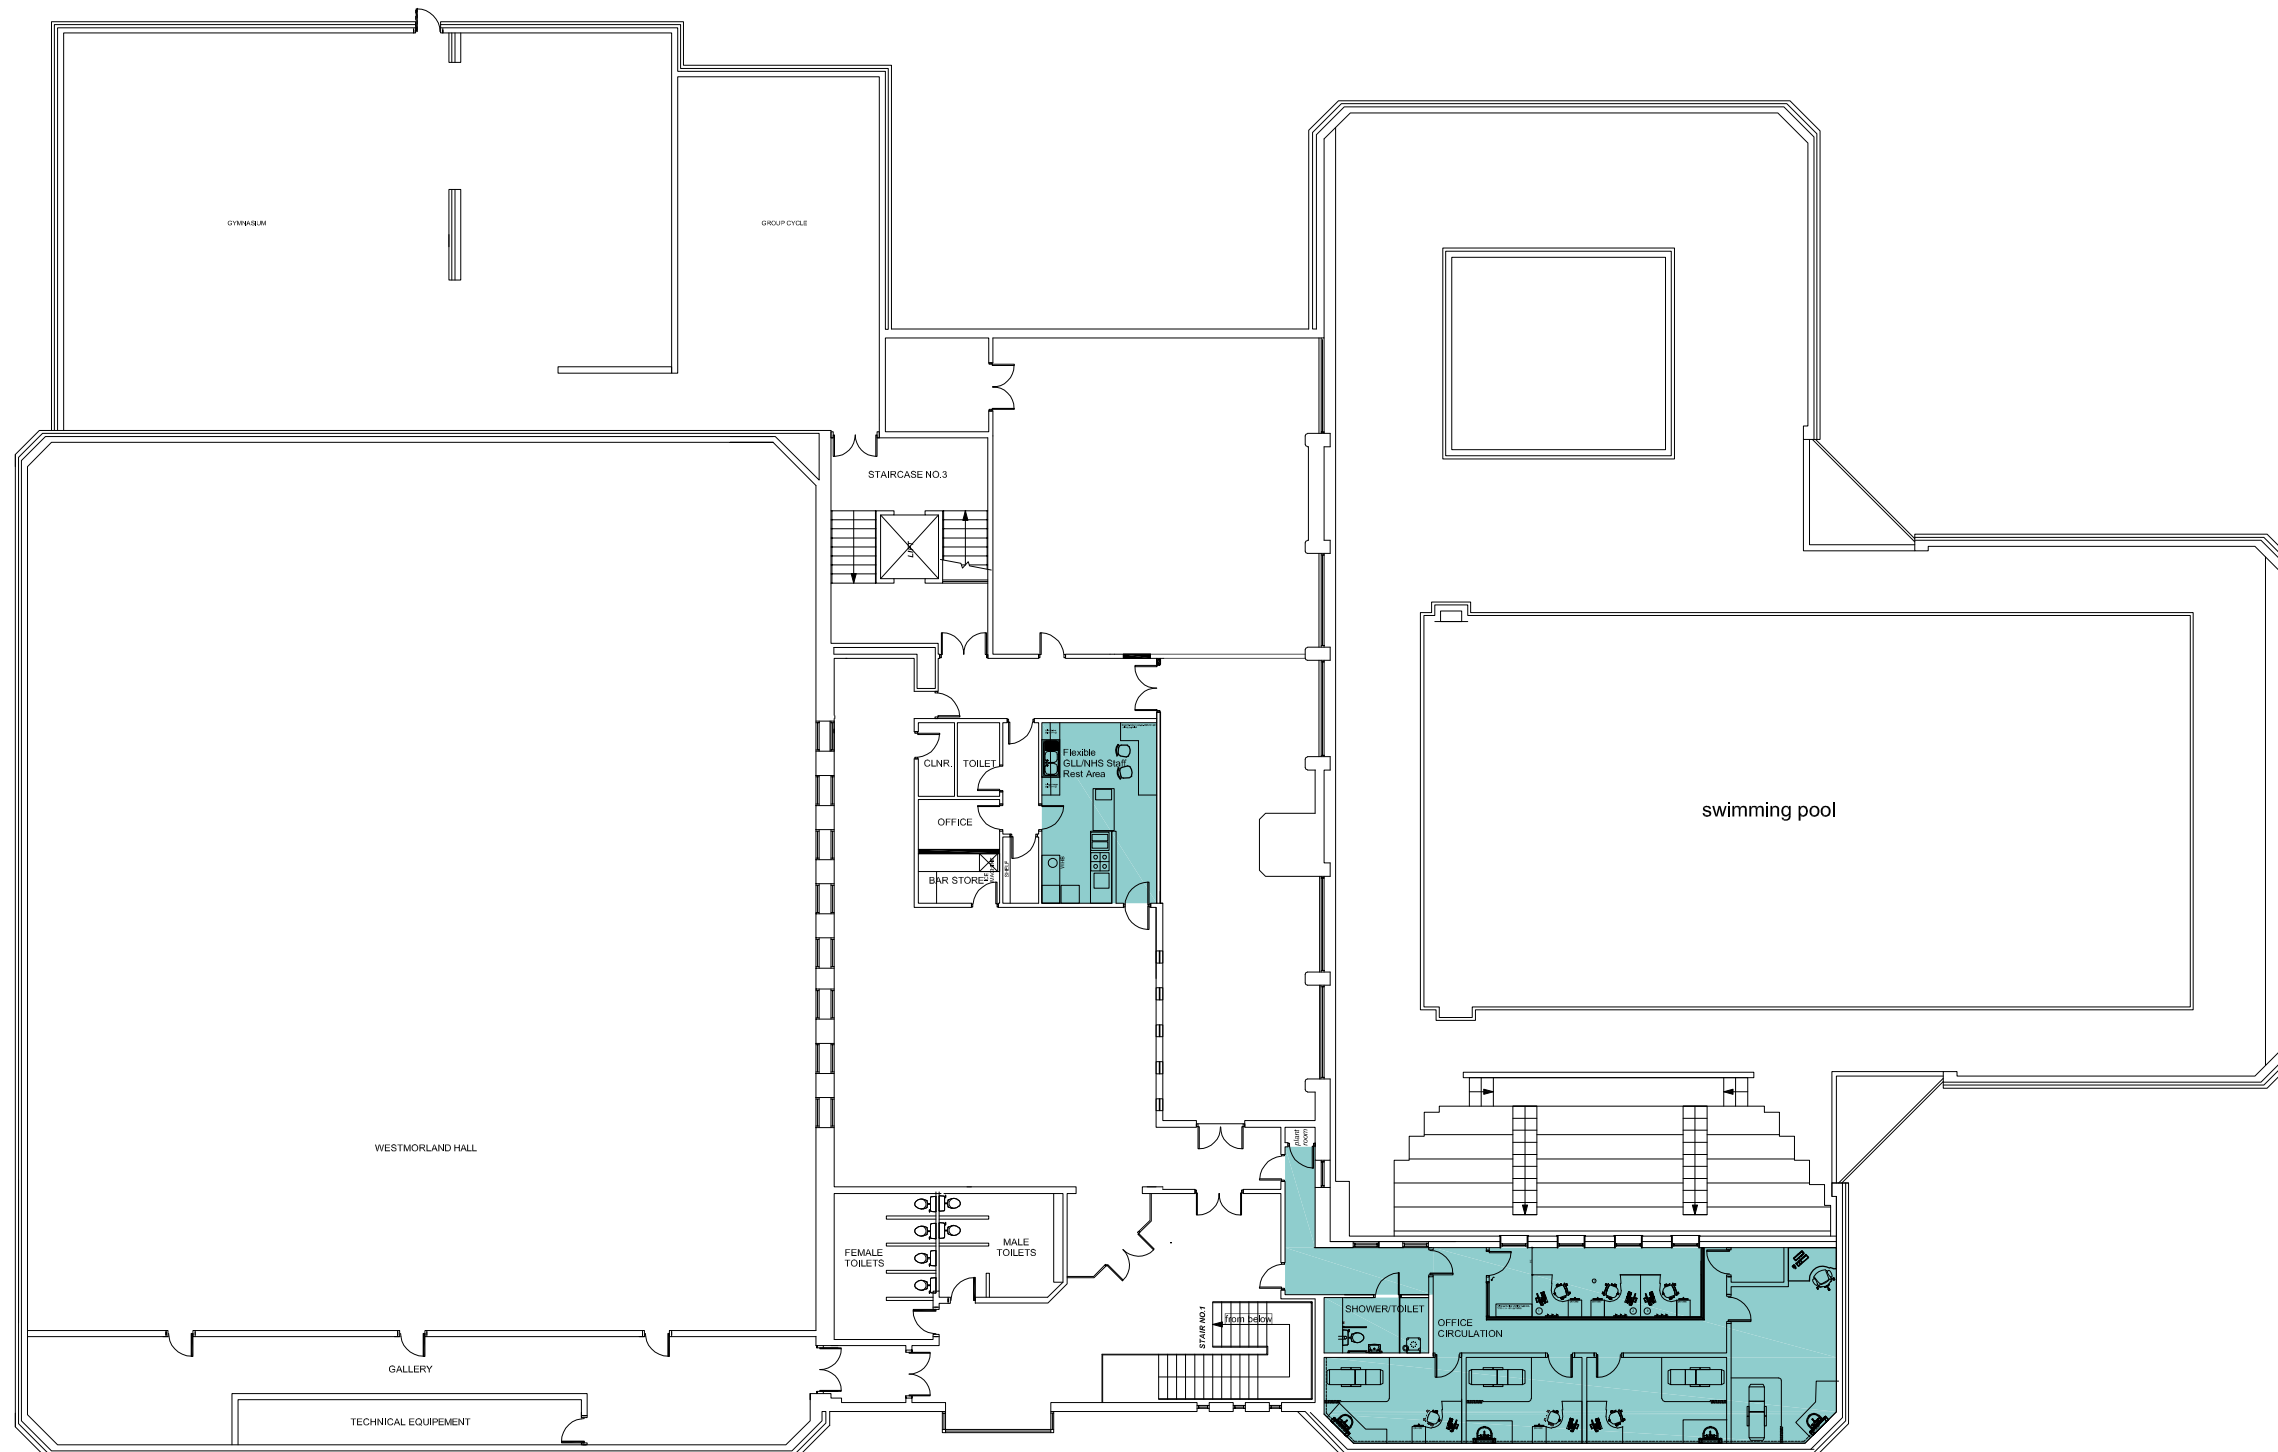

PROPOSED FIRST FLOOR PLAN
Scale 1:125