
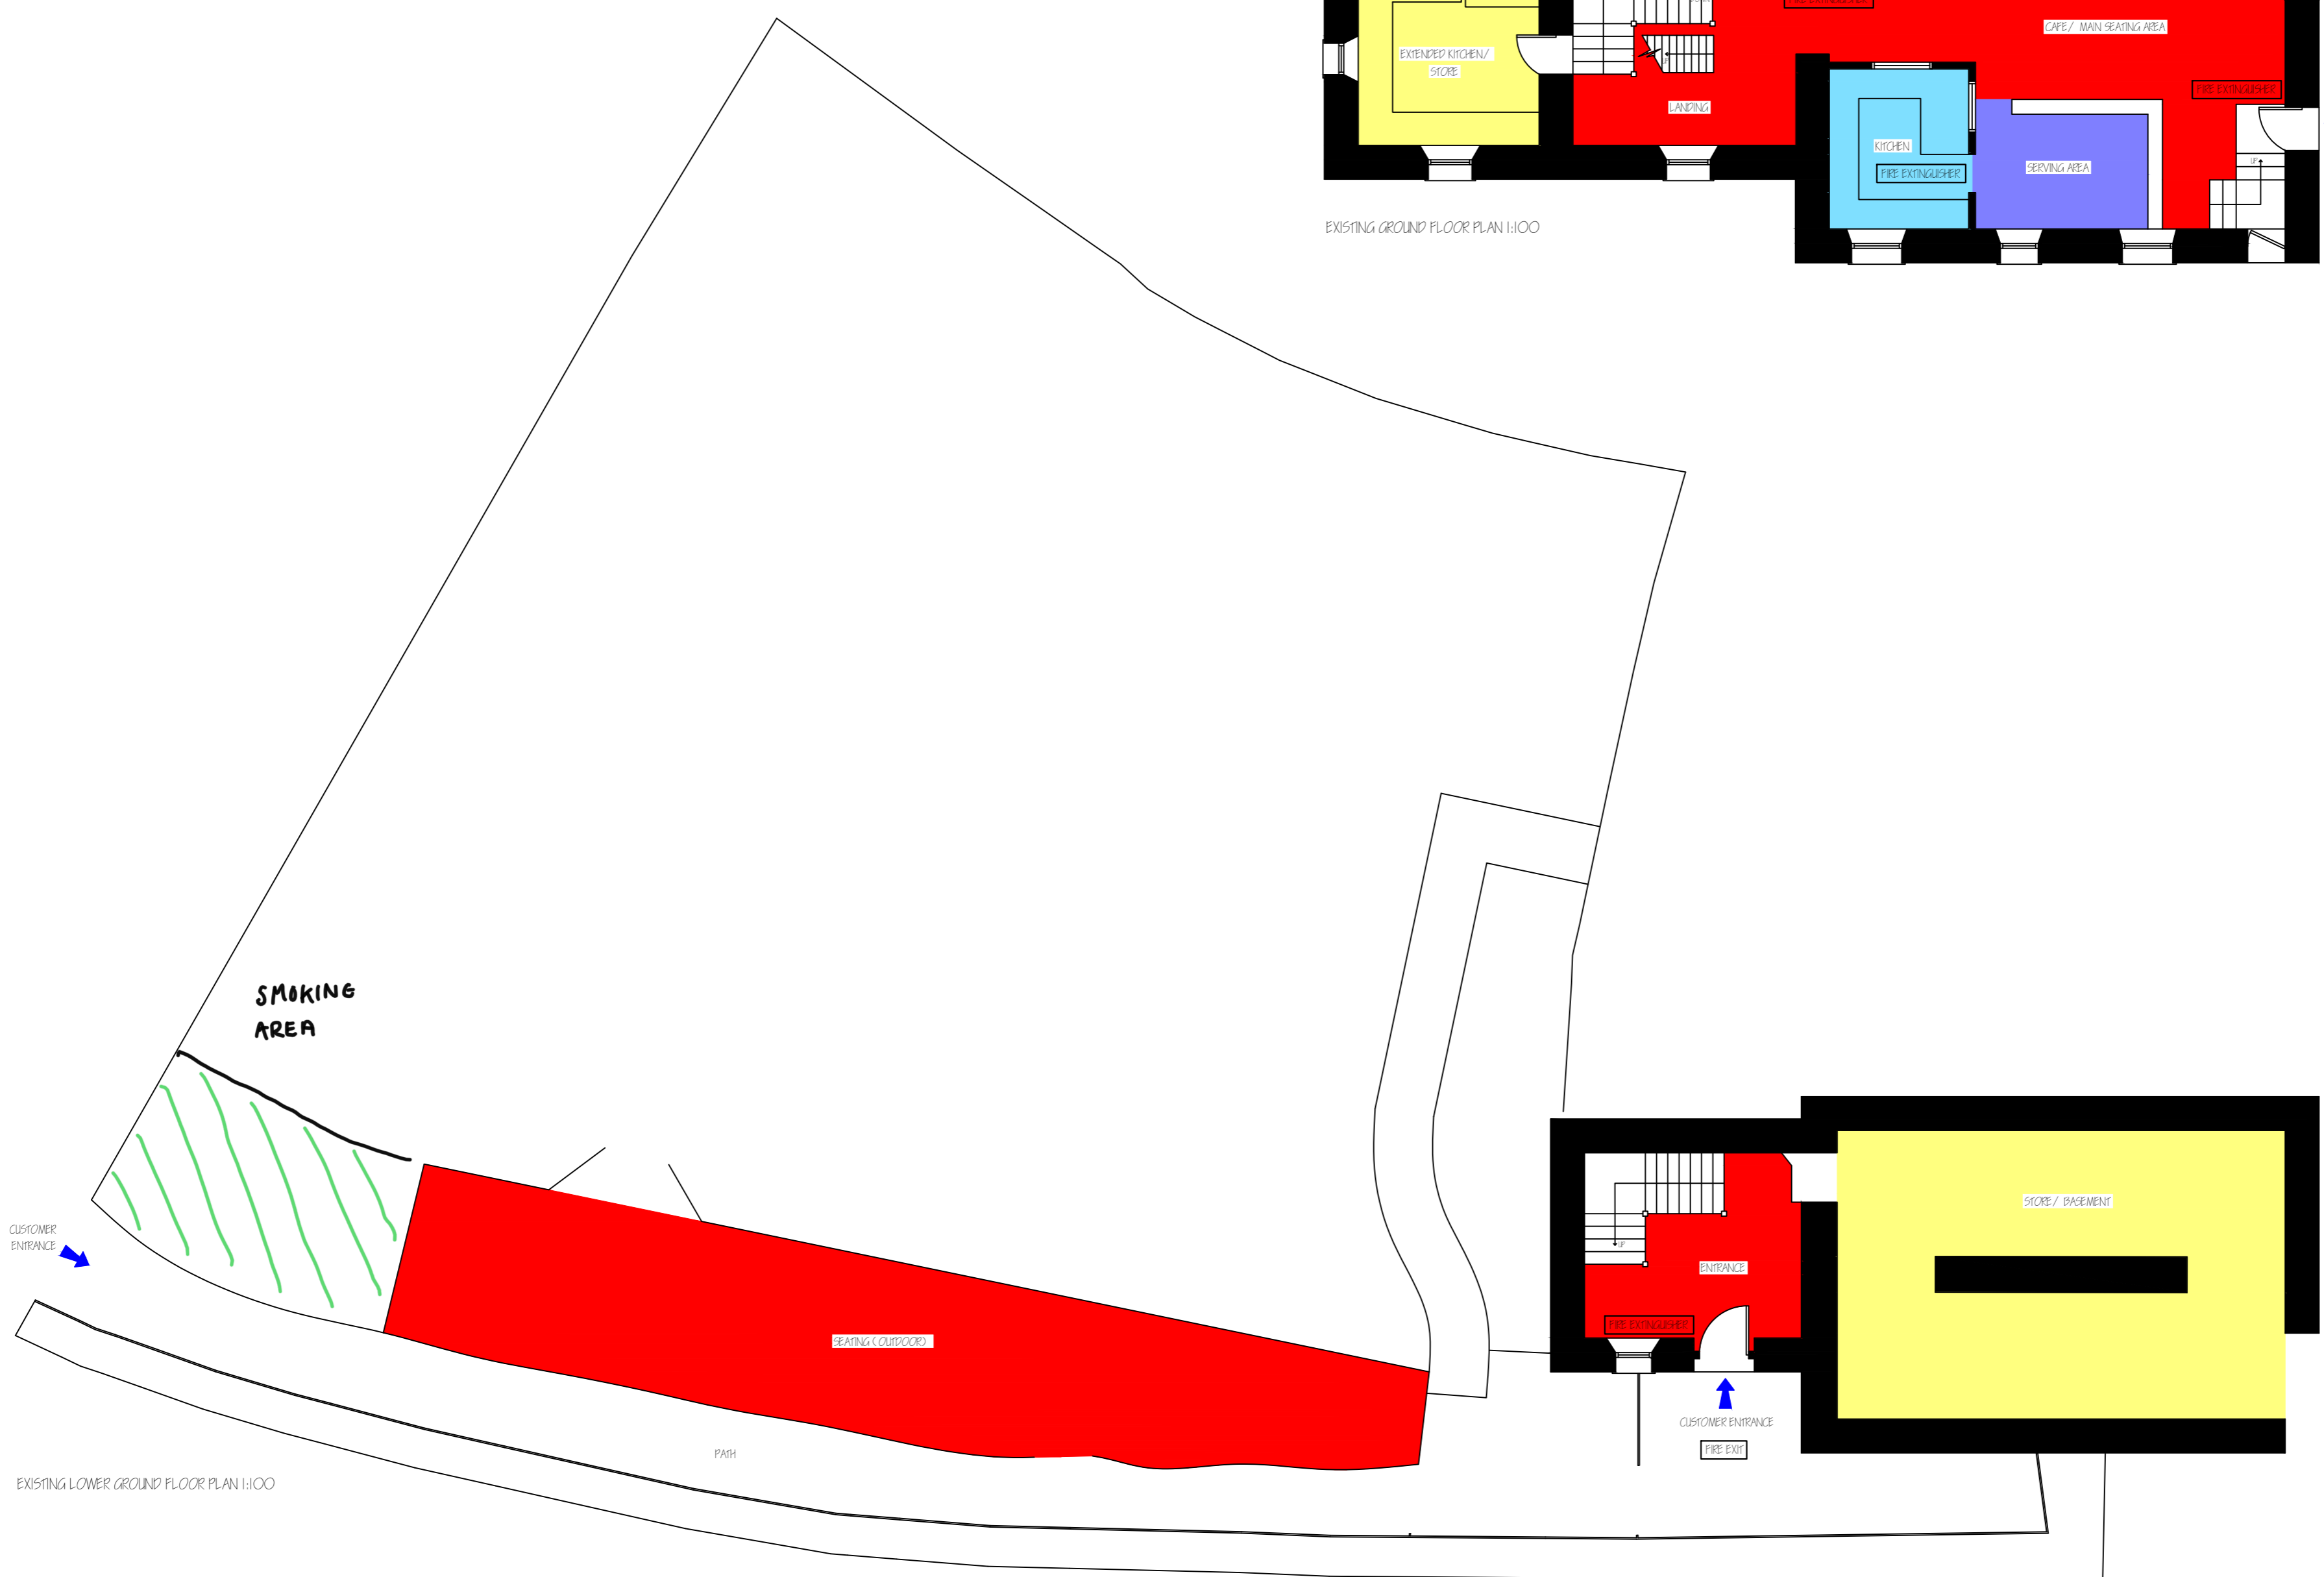
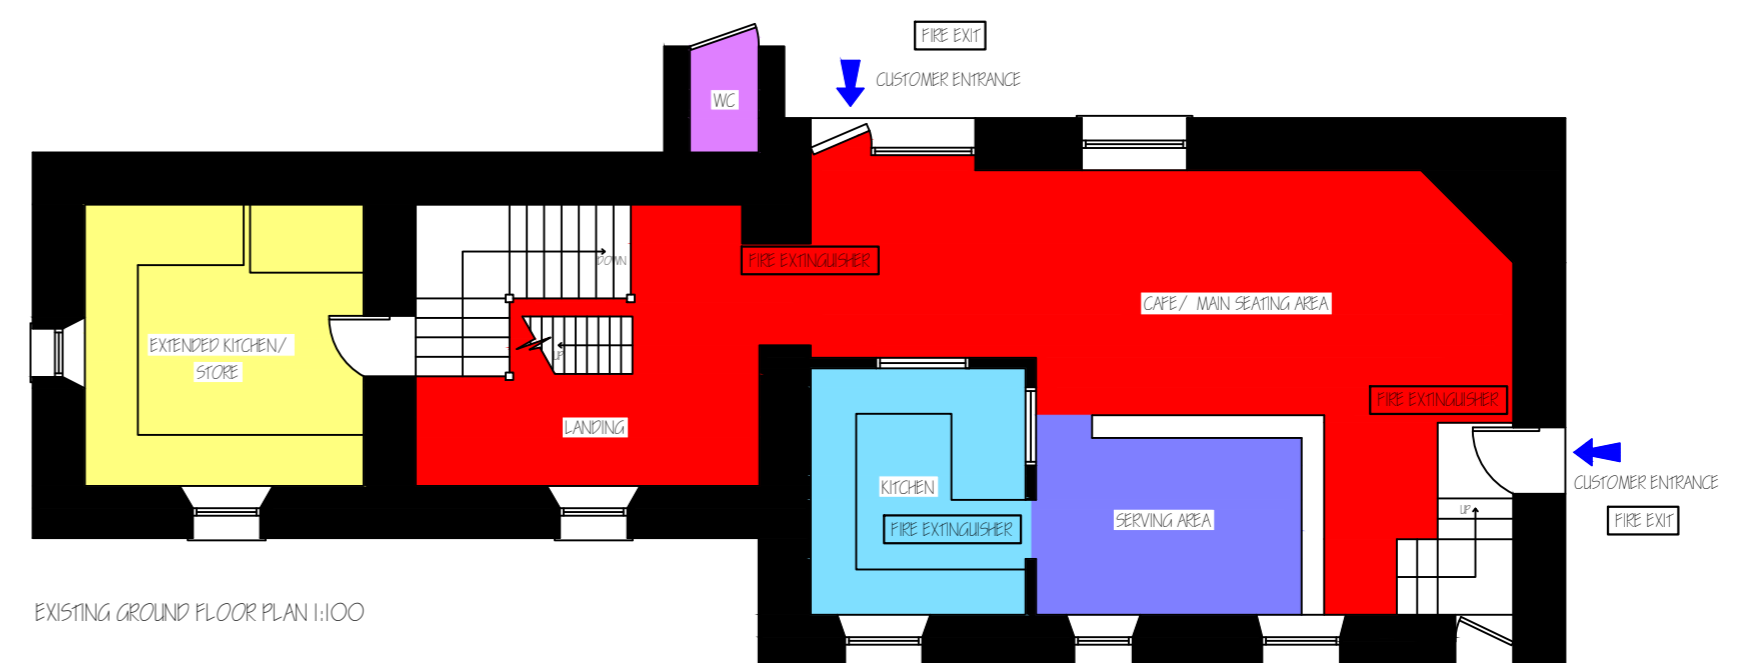
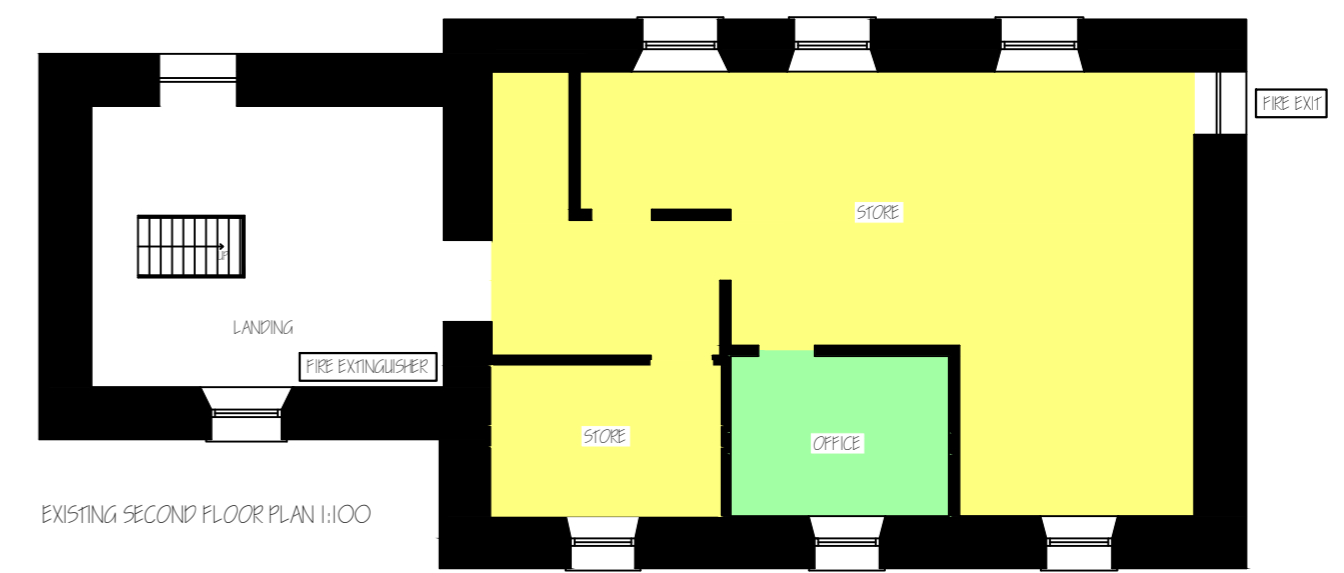


Appendix D - Revised plan

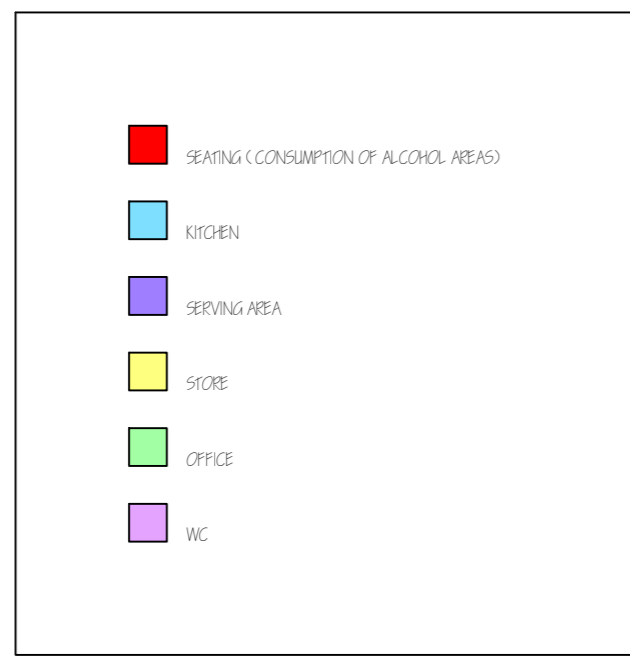

CAD PRODUCED DRAWING - DO NOT MODIFY BY HAND

ORIGINAL SCALE PLAN 1:100 @ A1	HOUGH TULLETT ST. ANDREWS, ECCLESBURGH, AMBLESIDE ROAD, WANDERWIRE, CLUMBRA, LA25 8LJ TEL. 01594 440391			
DATE MODIFIED 05.03.2020	TITLE EXISTING PLAN 1:100 THE GIGGLING GOOSE, AMBLESIDE, LA22 9PT.			
DIMENSIONS IN MILLIMETRES UNLESS STATED	DRAWN BY M.H.	REF No. H11595J	PRG. No. H11595J.101	ISSUE FOI